
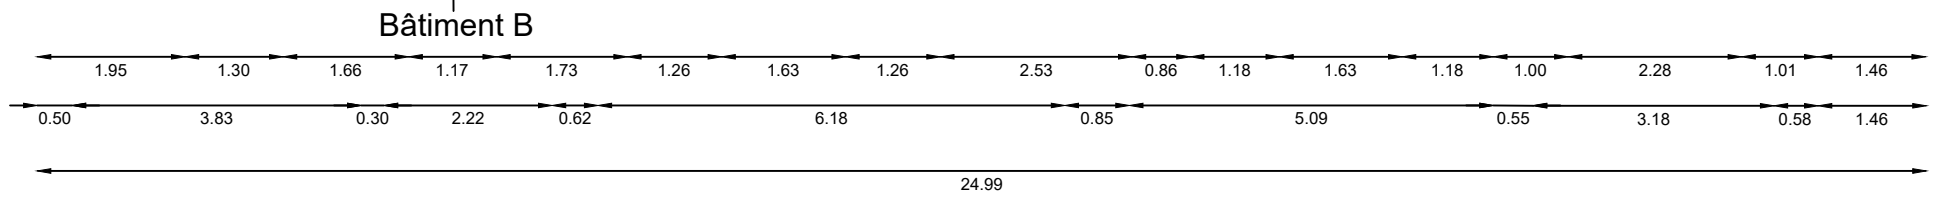
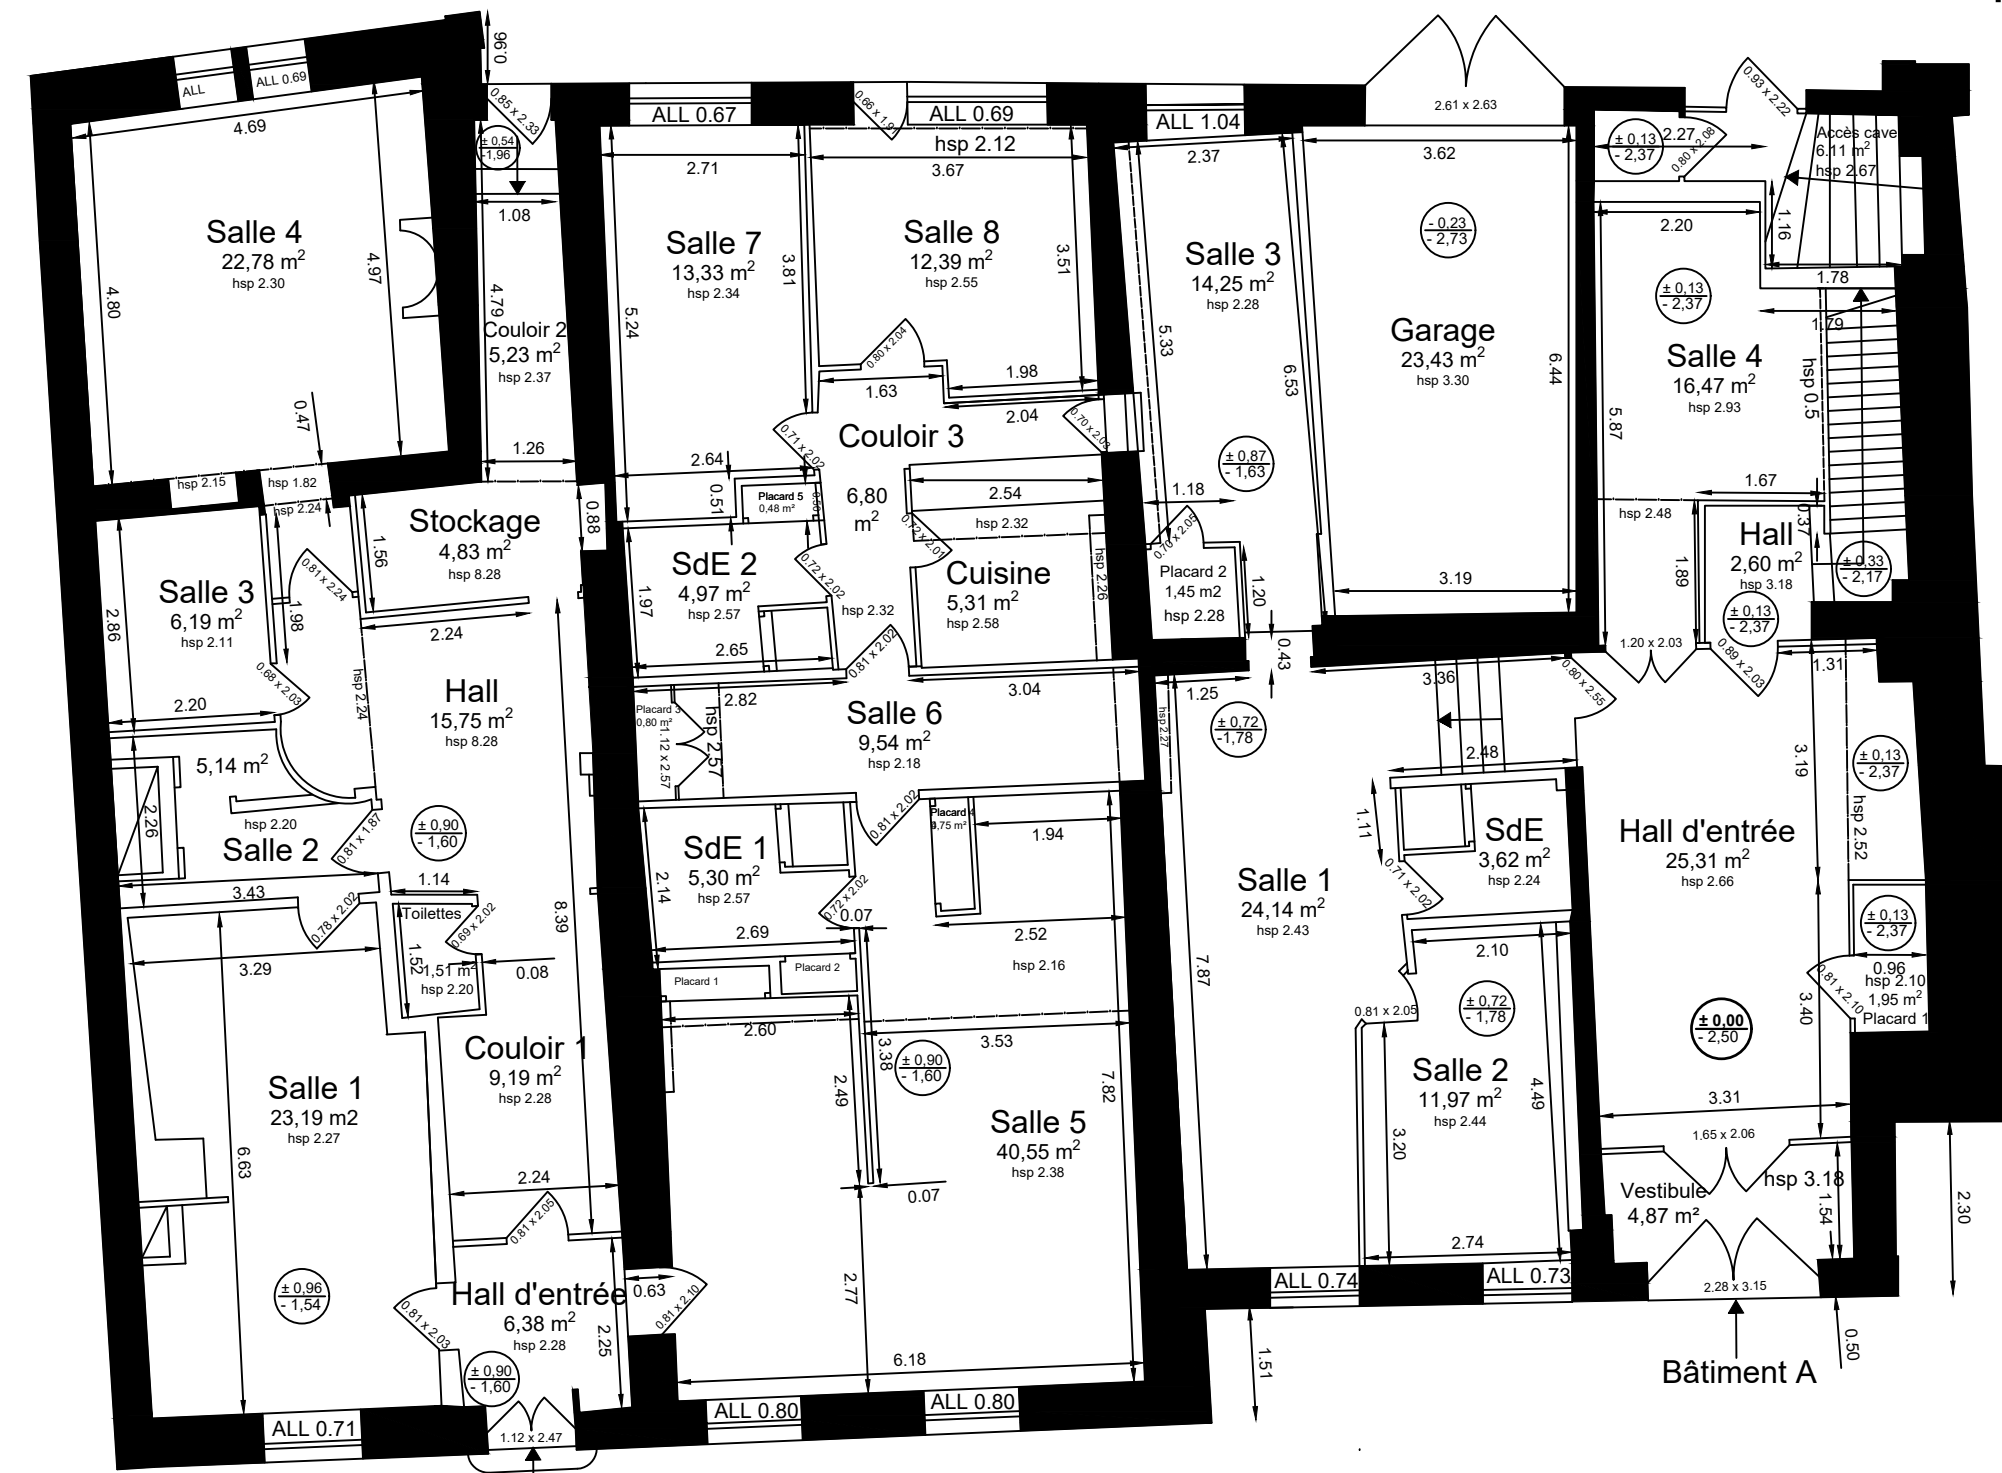


PARC

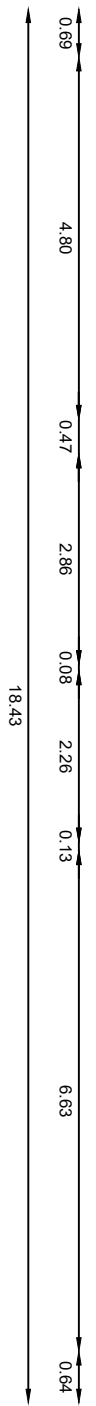

| Récapitulatif des salles | |
|--------------------------|---------------|
| Désignation | Surface (m²) |
| Bâtiment A | |
| Vestibule | 4.87 |
| Hall d'entrée | 25.31 |
| Salle 1 | 24.14 |
| Salle 2 | 11.97 |
| Salle 3 | 14.25 |
| Salle 4 | 16.47 |
| SdE | 3.62 |
| Garage | 23.43 |
| Hall | 2.60 |
| Placard 1 | 1.95 |
| Placard 2 | 1.45 |
| Accès cave | 6.11 |
| S/TOTAL | 136.17 |
| Bâtiment B | |
| Salle 1 | 23.19 |
| Couloir 1 | 9.19 |
| Toilettes | 1.51 |
| Salle 2 | 5.14 |
| Salle 3 | 6.19 |
| Salle 4 | 22.78 |
| Stockage | 4.83 |
| Hall | 15.75 |
| Couloir 2 | 5.23 |
| Salle 5 | 40.55 |
| Placard 1 | 0.61 |
| Placard 2 | 0.49 |
| Placard 3 | 0.80 |
| SdE 1 | 5.30 |
| Placard 4 | 0.75 |
| Salle 6 | 9.54 |
| SdE 2 | 4.97 |
| Placard 5 | 0.48 |
| Cuisine | 5.31 |
| Couloir 3 | 6.80 |
| Salle 7 | 12.39 |
| Salle 8 | 13.33 |
| Hall d'entrée | 6.38 |
| S/TOTAL | 182.51 |
| TOTAL | 318.68 |

RUE

Maison communale

23/25 rue Albert 1er

| | | |
|--|---|-----------------|
| | PLAN Rez-de-Chausée | ÉCHELLE : 1/100 |
| | Réalisé par : VIGNERON Brandon MARIOTTE Simon | 16/05/2018 |